





PLAN VIEW
SCALE 1" = 20'

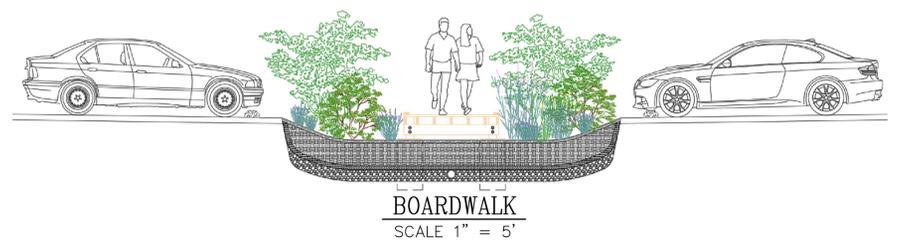

LEDGEND

	PROPOSED PAVING
	PROPOSED WOOD PATTERN STAMPED CONCRETE PATH
	PROPOSED STAMPED CONCRETE
	PROPOSED BOARDWALK
	PROPOSED CONCRETE SIDEWALK
	PROPOSED THERMOPLASTIC CROSSWALK

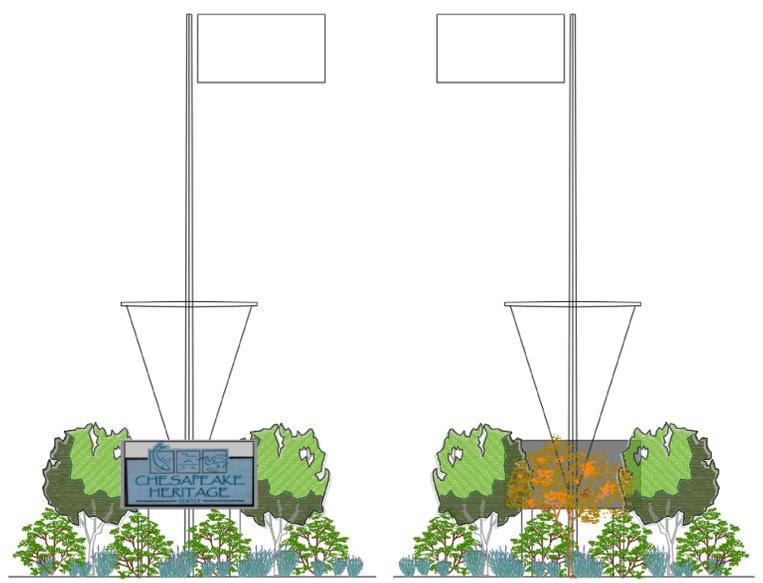

ELEVATION
SCALE 1" = 5'

	The DEPARTMENT of PUBLIC WORKS of QUEEN ANNE'S COUNTY MARYLAND		APPROVED QUEEN ANNE'S COUNTY DEPARTMENT OF PUBLIC WORKS QUEEN ANNE'S COUNTY SOIL CONSERVATION DISTRICT QUEEN ANNE'S COUNTY DEPARTMENT of PUBLIC WORKS		DESIGNED QUEEN ANNE'S COUNTY DEPARTMENT of PUBLIC WORKS	DATE REVISION	PROJECT NUMBER N/A DESIGNED BY Q.A. COUNTY DRAWN BY Q.A. COUNTY CHECKED BY Q.A. COUNTY SCALE AS NOTED ISSUE DATE NOVEMBER 2022	SHEET NO. 01 OF 1 SHEETS
	NAME _____ DATE _____ NAME _____ DATE _____		SEAL	SITE PLAN - INCLUSIVE CHESAPEAKE HERITAGE & VISITOR CENTER SITE IMPROVEMENTS FOURTH ELECTION DISTRICT QUEEN ANNE'S COUNTY, MD				