


OPTION 4 | Overpass from west of Cox Creek to Stevensville Middle School

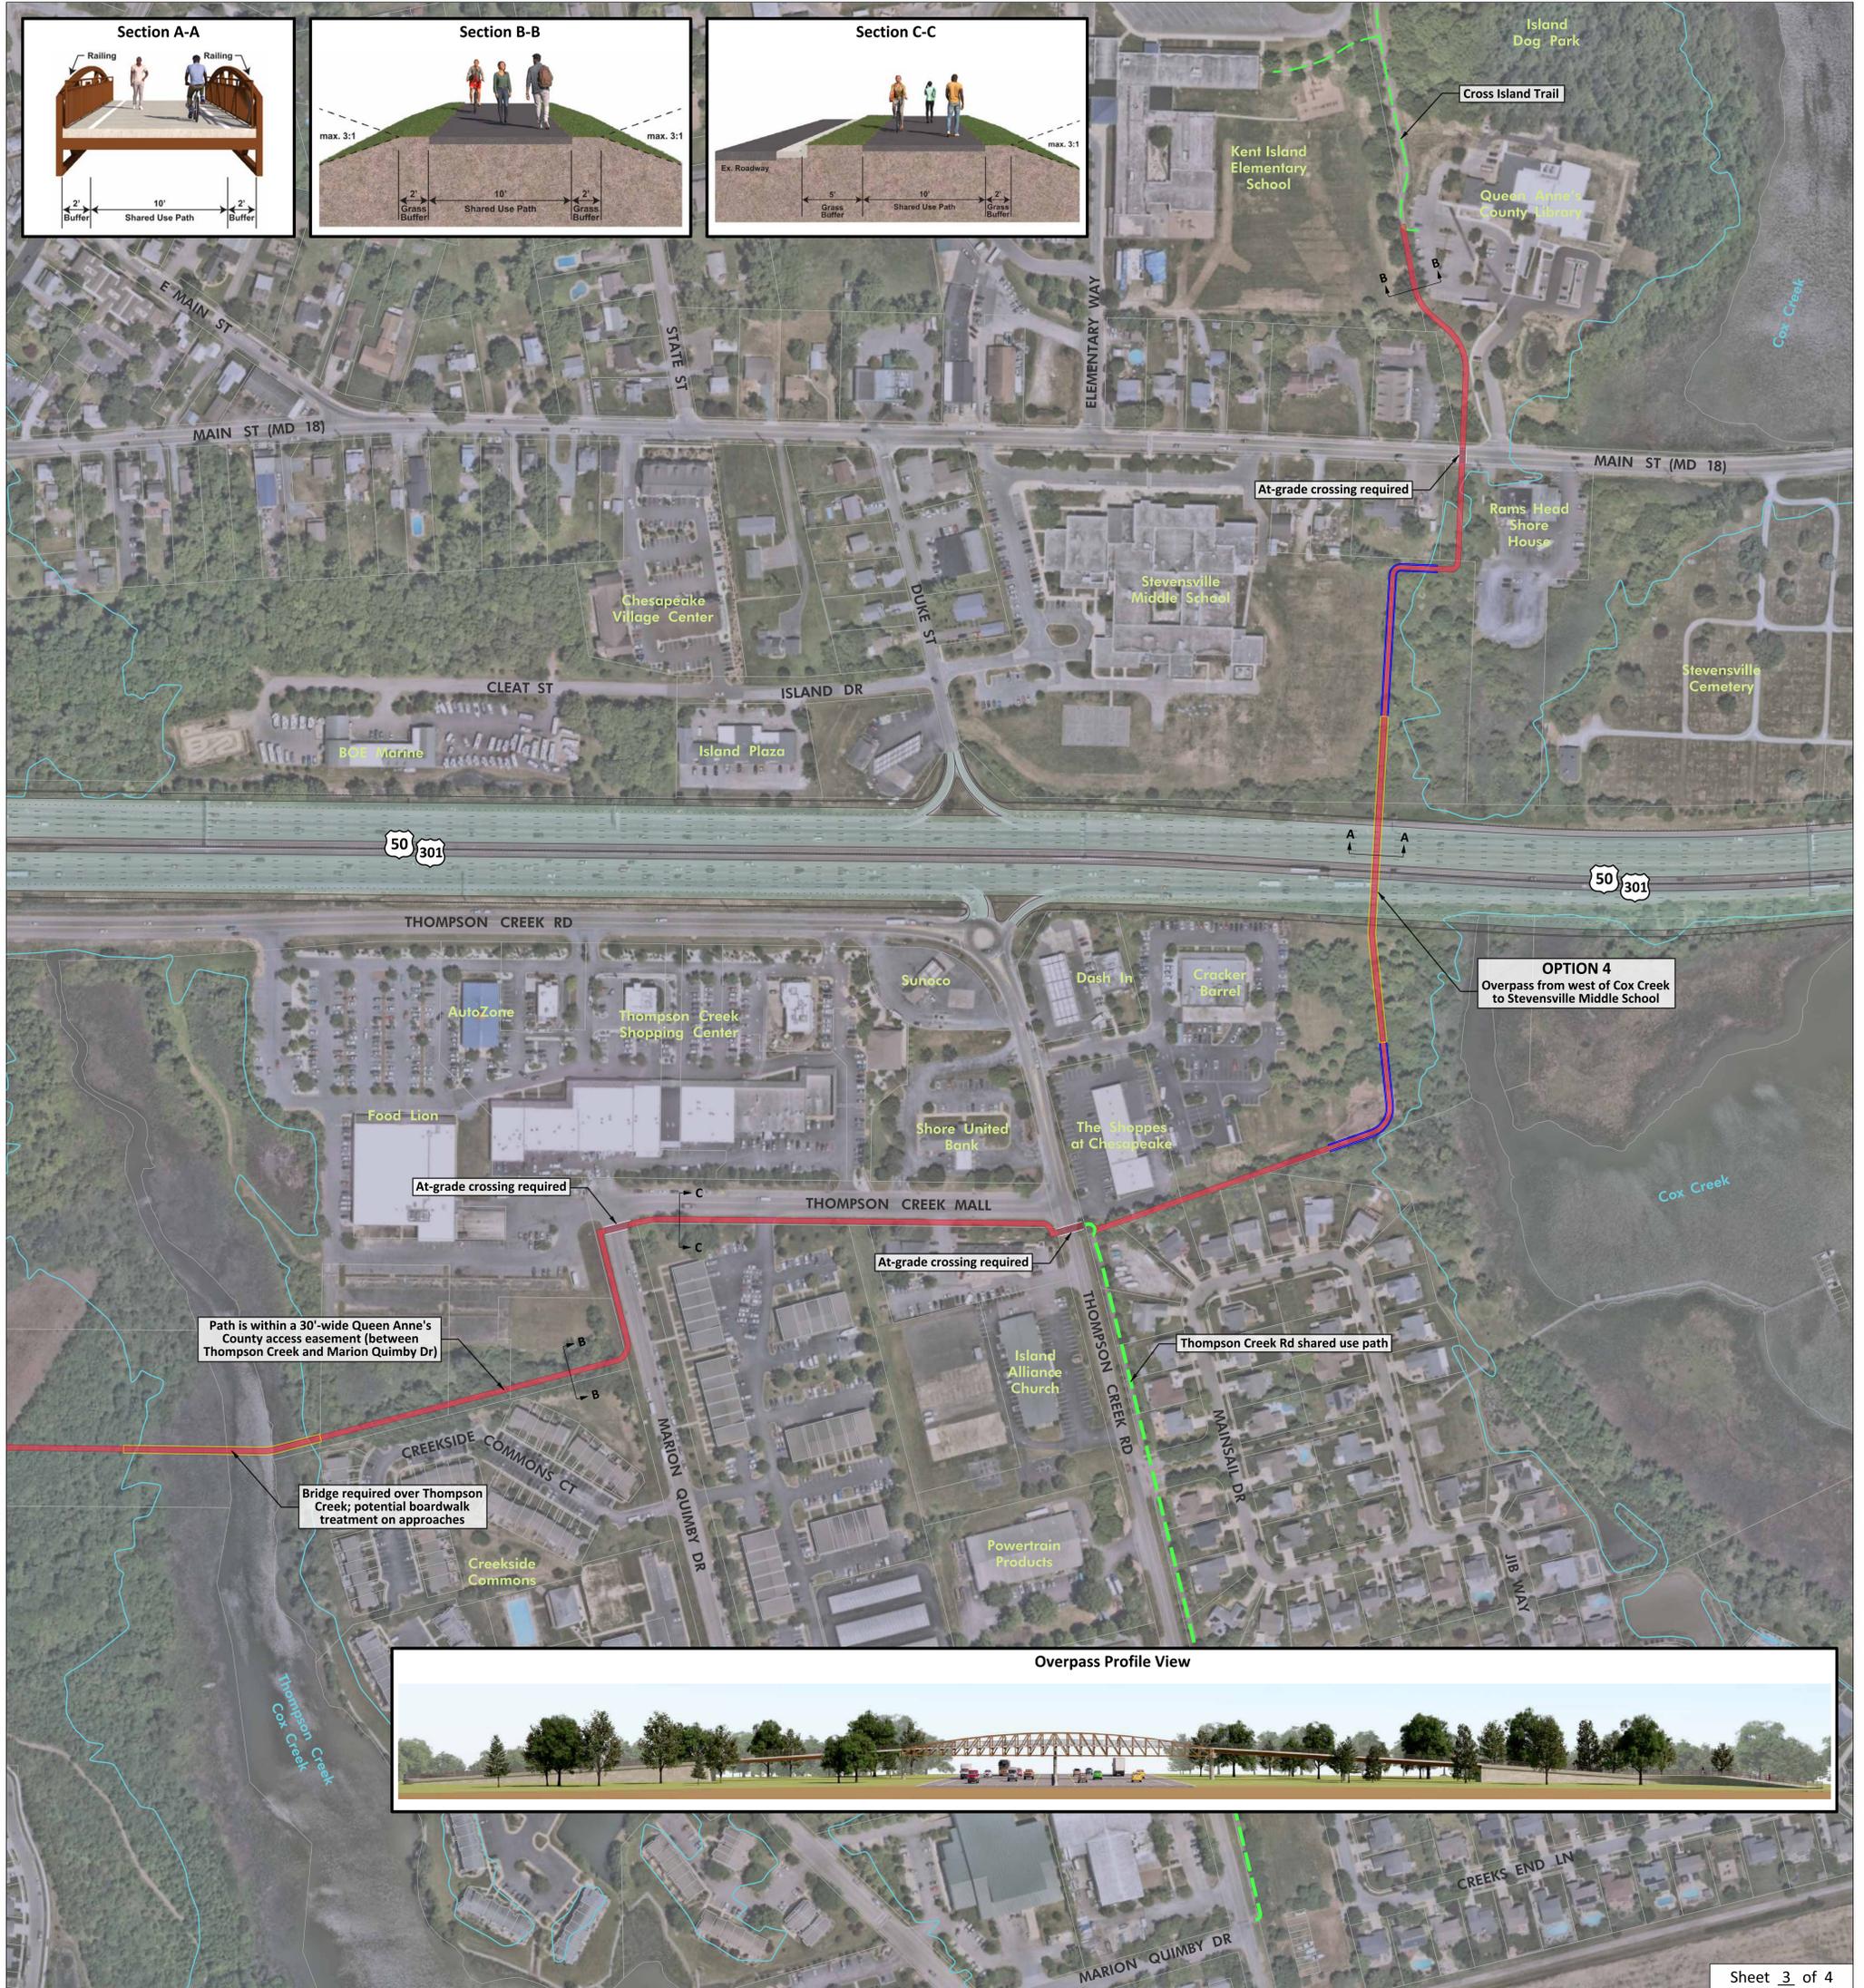

Sheet 3 of 4

Legend	Shared Use Path	Retaining Wall	Graphic Scale 200' 100' 0' 100' 300' 1" = 100'	 North	 BALTIMORE METROPOLITAN COUNCIL	US 50/301 Pedestrian and Bike Overpass <i>Option 4: West of Cox Creek to Stevensville Middle School</i>
	Bay Crossing Study Roadway Design	Existing Trail				
	Bay Crossing Study Shared Use Path	Parcel Boundaries				
	Bridge Structure					