




**EXISTING SECTION  
0+50**

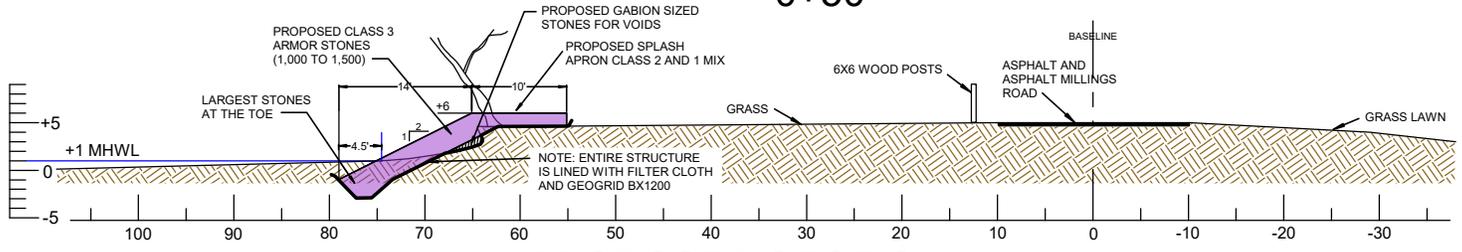

**PROPOSED SECTION  
0+50**

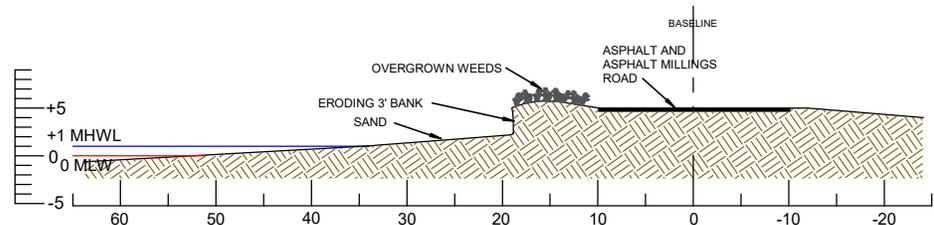

**EXISTING SECTION  
1+00**

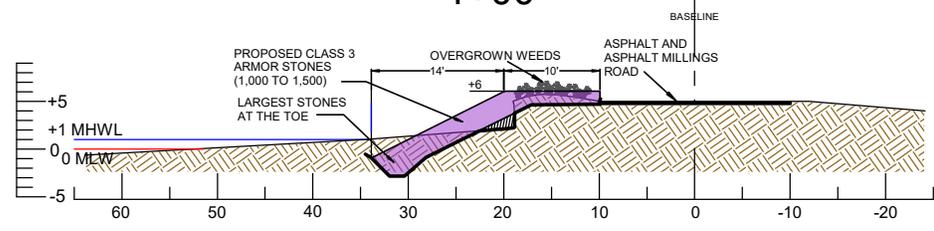

**PROPOSED SECTION  
1+00**



**SCALE: 1"=20'**

OWNER : KENT ISLAND ESTATES  
 MAILING ADDRESS: P.O. BOX 490  
 STEVENSVILLE, MD 21666  
 SITE ADDRESS: BEACH ROAD  
 STEVENSVILLE, MD 21666

MAP: 70 GRID: 0 PARCEL: 114 SEC. 3 BLK. 1 LOTS 1A THRU 7  
 DEED REFERENCE: 00106 / 00291  
 DISTRICT - 04 ACCOUNT NUMBER - 074459  
 ZONING: NC-20 CRITICAL AREA - LDA

**EX. & PROP.  
 SECTIONS  
 0+50 & 1+00**

**Doldon W. Moore &  
 Associates, LLC**  
 Cell: 443-771-2374  
 Tidal Wetlands Consultant  
 and Facilitator  
 P.O. Box 1  
 Owings, MD 20736  
 Email: dwwmoorej@verizon.net  
 Consulting Services, Permit Facilitation,  
 Project Management, Aquaculture,  
 Habitat Restoration, Expert Testimony

1. TIDAL WATERS, TIDE RANGE IS +1.0', MAX. DIST. FROM MHW IS 17'.
2. ELEVATIONS BASED ON 0 MLW AND THE NOAA TIDE GAUGE ANNAPOLIS
3. PROPOSED WORK: FOR A FULL WORK DESCRIPTION SEE SHEET 3.
4. ACCESS IS BY LAND USING THE EX. PAVED ROADS.
5. THIS DRAWING IS FOR OUTLINE PURPOSES ONLY.

IN: CHESAPEAKE BAY  
 TOWN: STEVENSVILLE  
 COUNTY: QUEEN ANNE'S  
 STATE: MARYLAND  
 APPL. BY: KENT ISLAND ESTATES  
 PO BOX 490  
 STEVENSVILLE, MD 21666  
 DATE: 3/4/24 DRAWING 9