


OPTION 1 | Overpass from Pier One Rd to Terrapin Nature Park

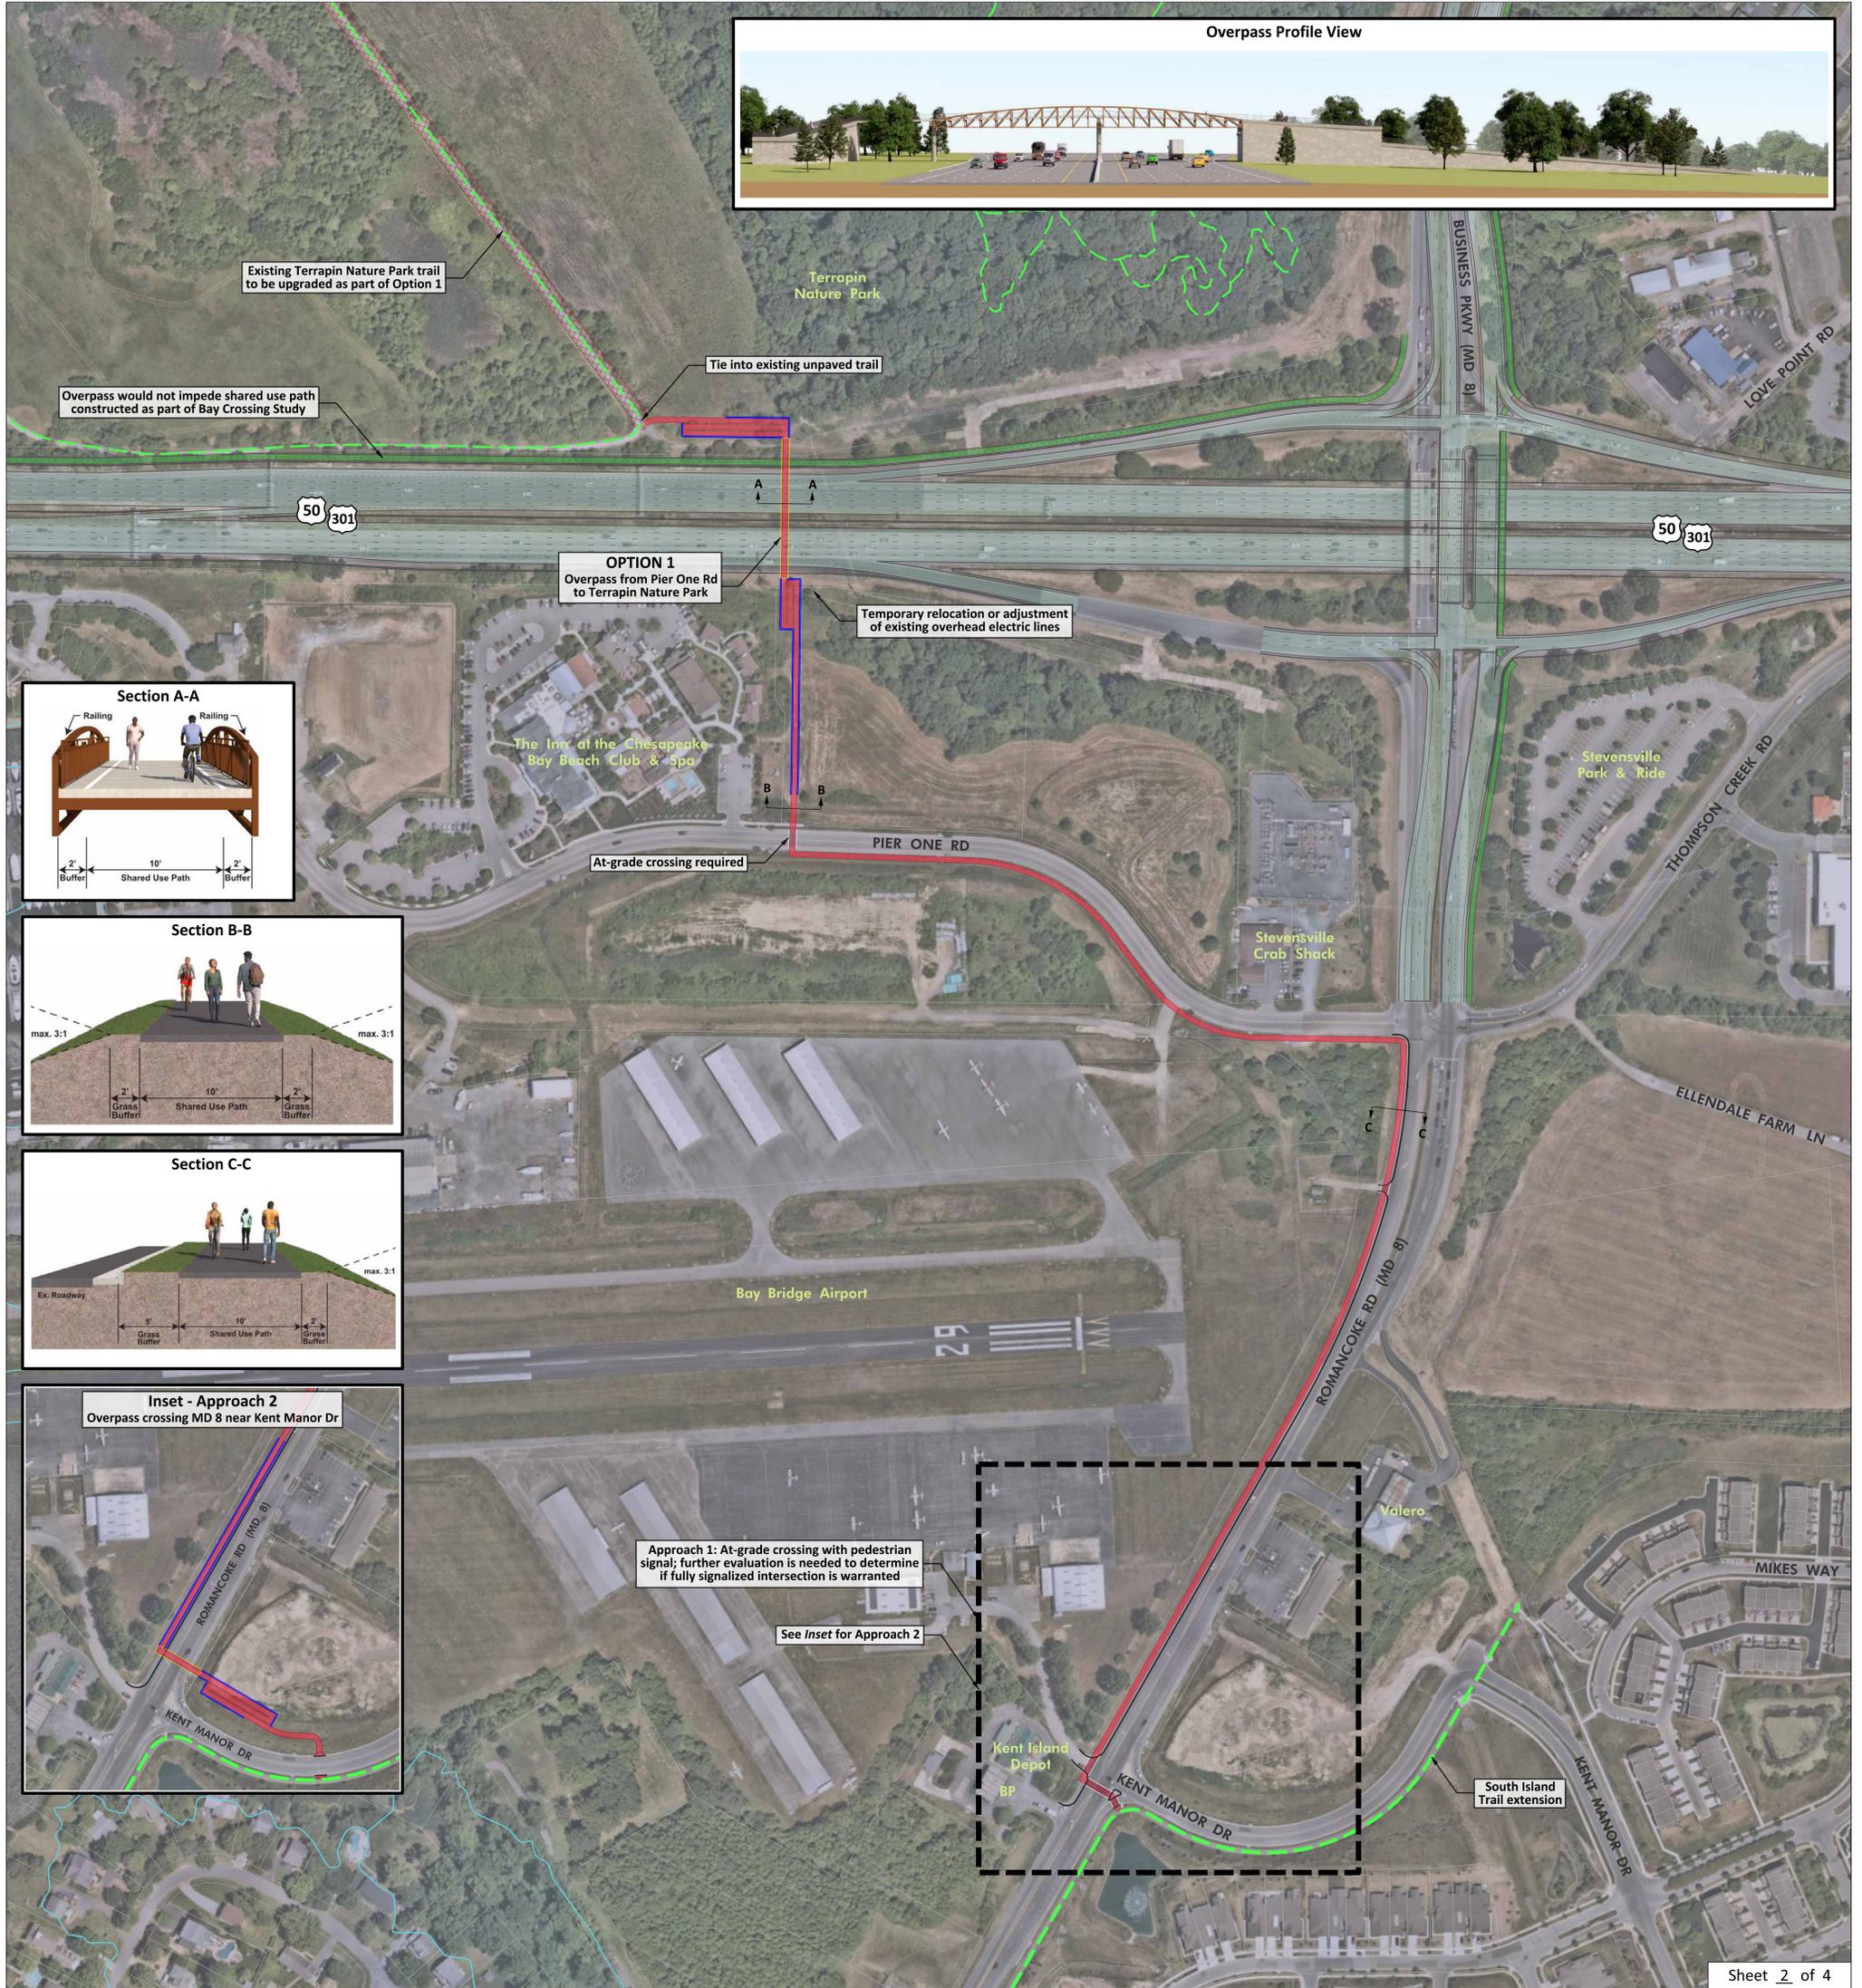

Sheet 2 of 4

Legend	Shared Use Path	Retaining Wall	North	Graphic Scale 200' 100' 0' 100' 300' 1" = 100'		BALTIMORE METROPOLITAN COUNCIL	US 50/301 Pedestrian and Bike Overpass Option 1: Pier One Rd to Terrapin Park
	Bay Crossing Study Roadway Design	Existing Trail					
	Bay Crossing Study Shared Use Path	Parcel Boundaries					
	Bridge Structure						