

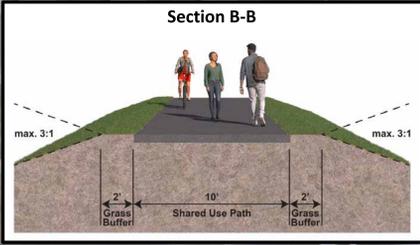


# OPTION 4 | Overpass from west of Cox Creek to Stevensville Middle School

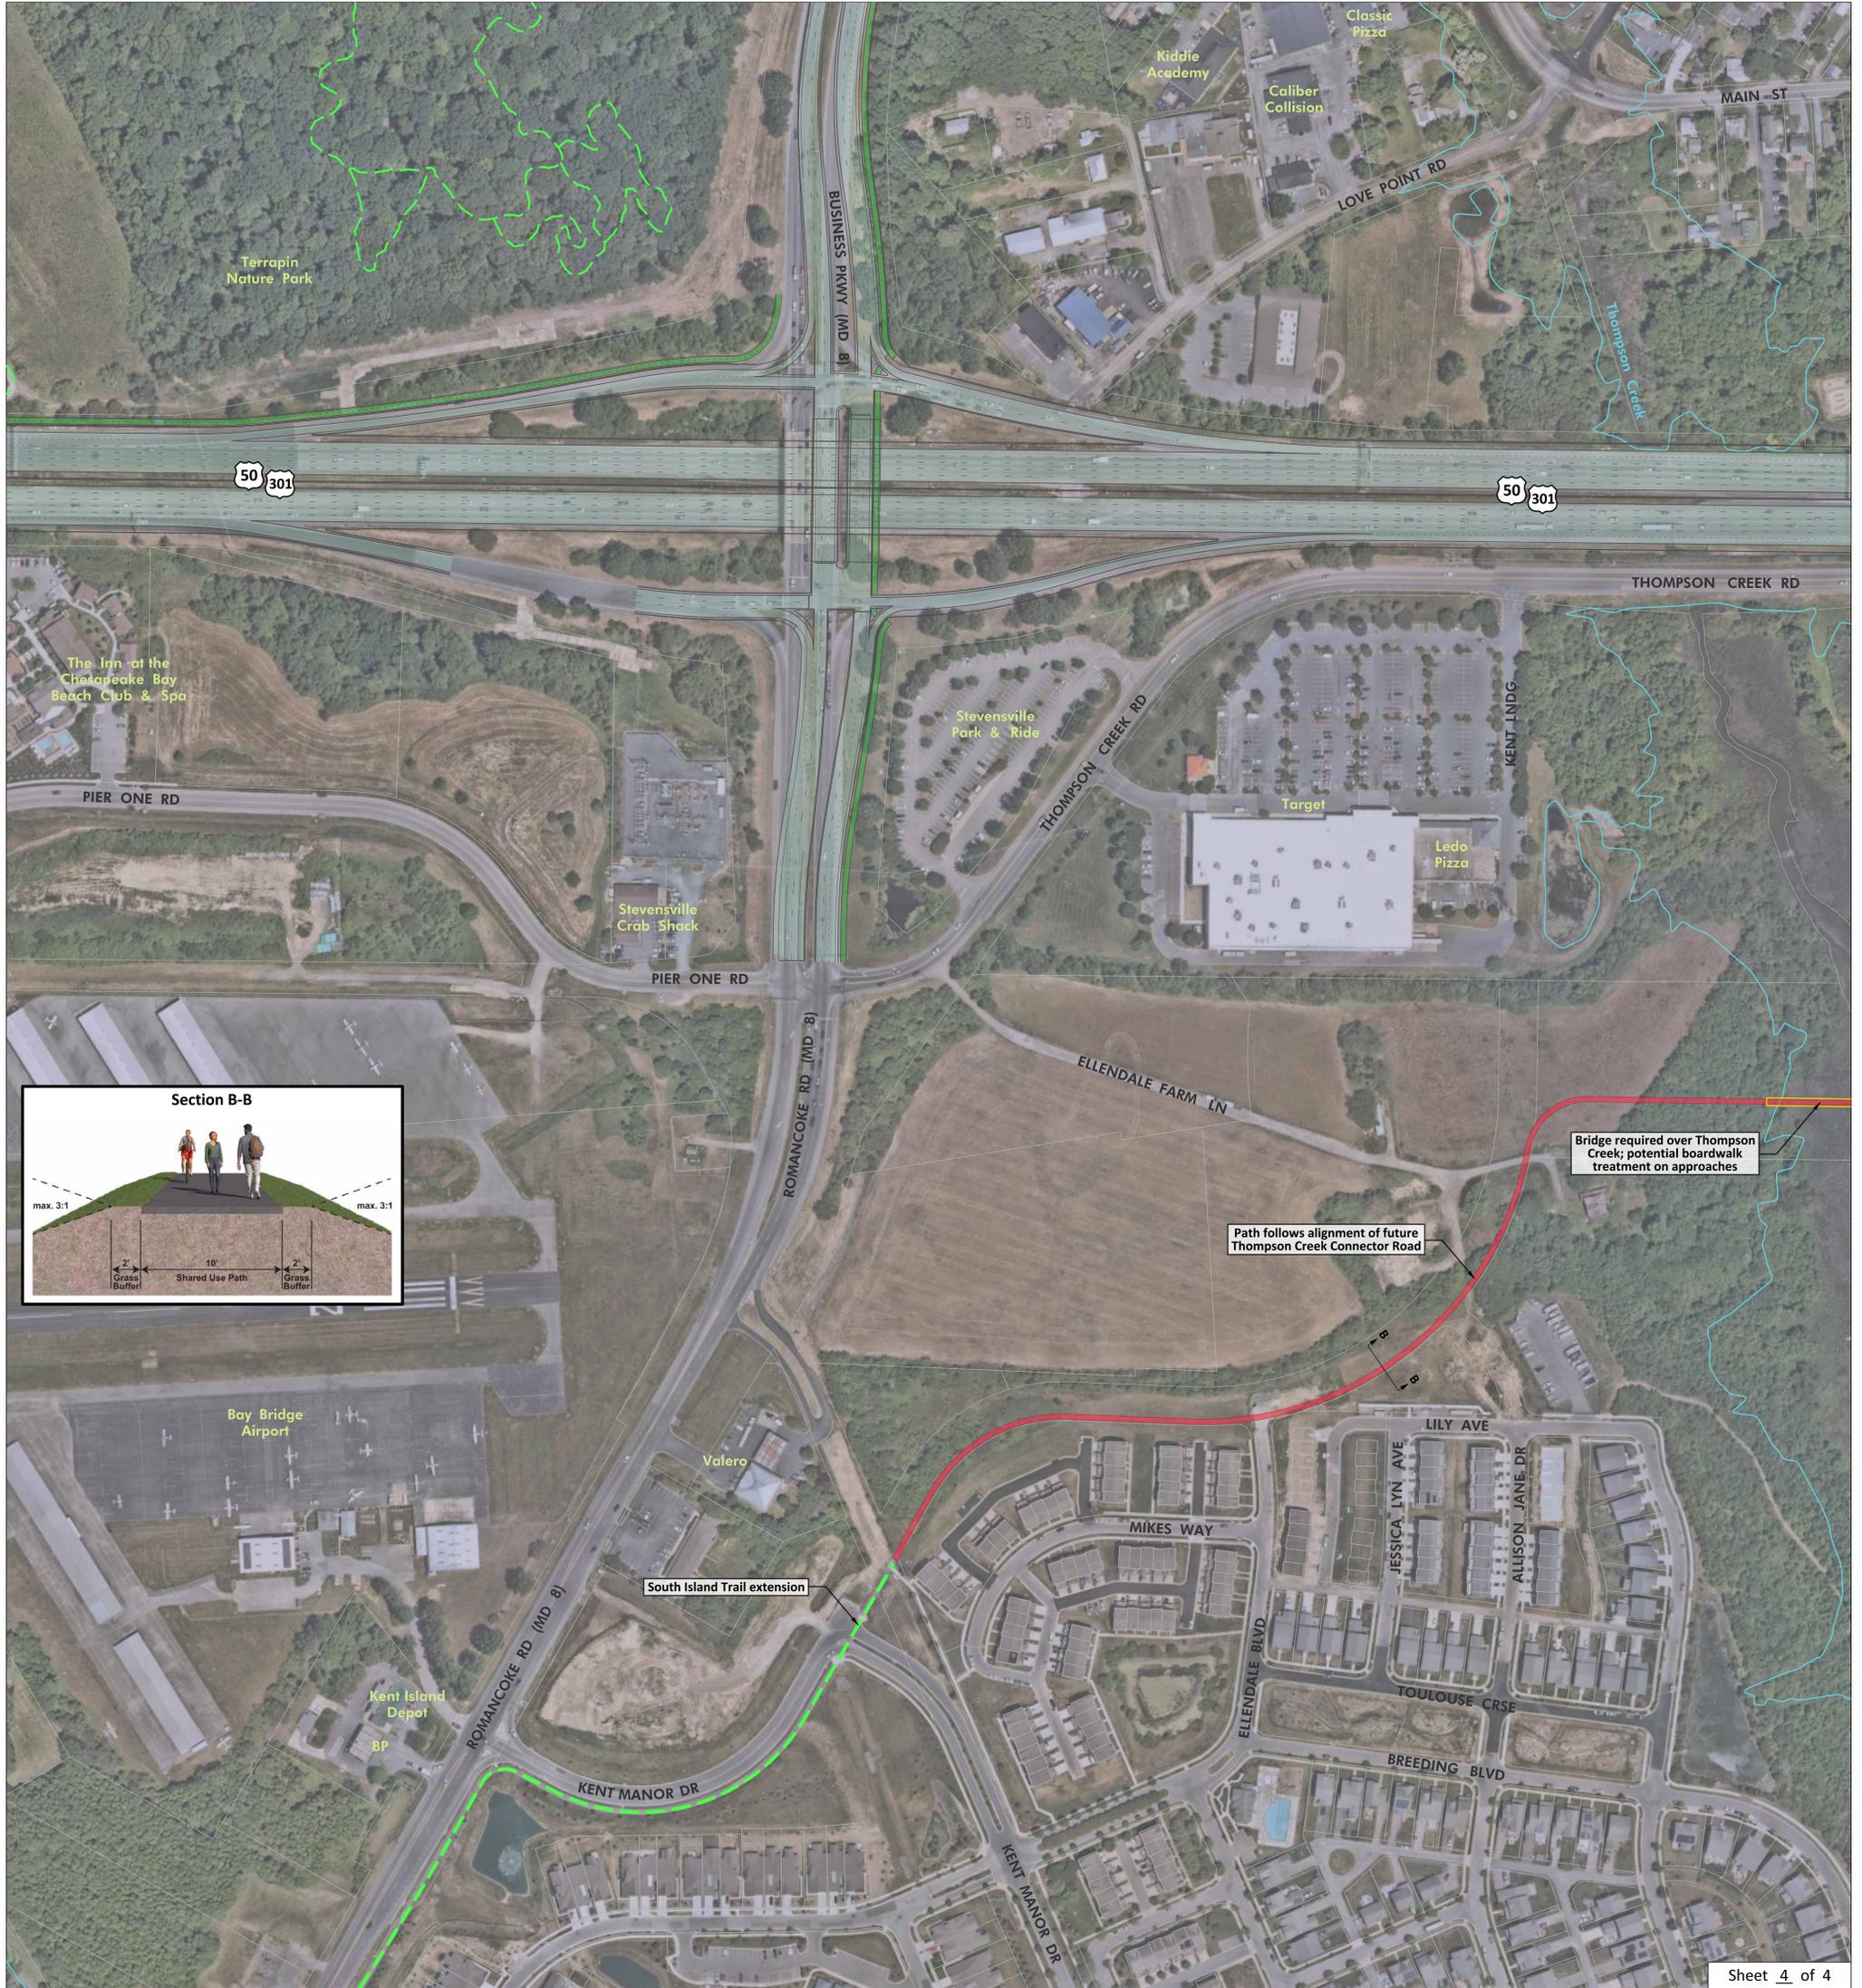

Sheet 4 of 4

<b>Legend</b>		Shared Use Path		Retaining Wall
		Bay Crossing Study Roadway Design		Existing Trail
		Bay Crossing Study Shared Use Path		FEMA Floodplains
		Bridge Structure		Parcel Boundaries

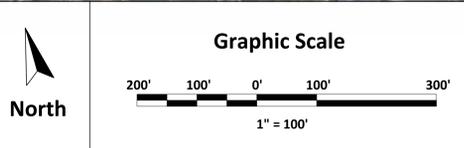

**US 50/301 Pedestrian and Bike Overpass**  
 Option 4: West of Cox Creek to Stevensville Middle School (cont.)